
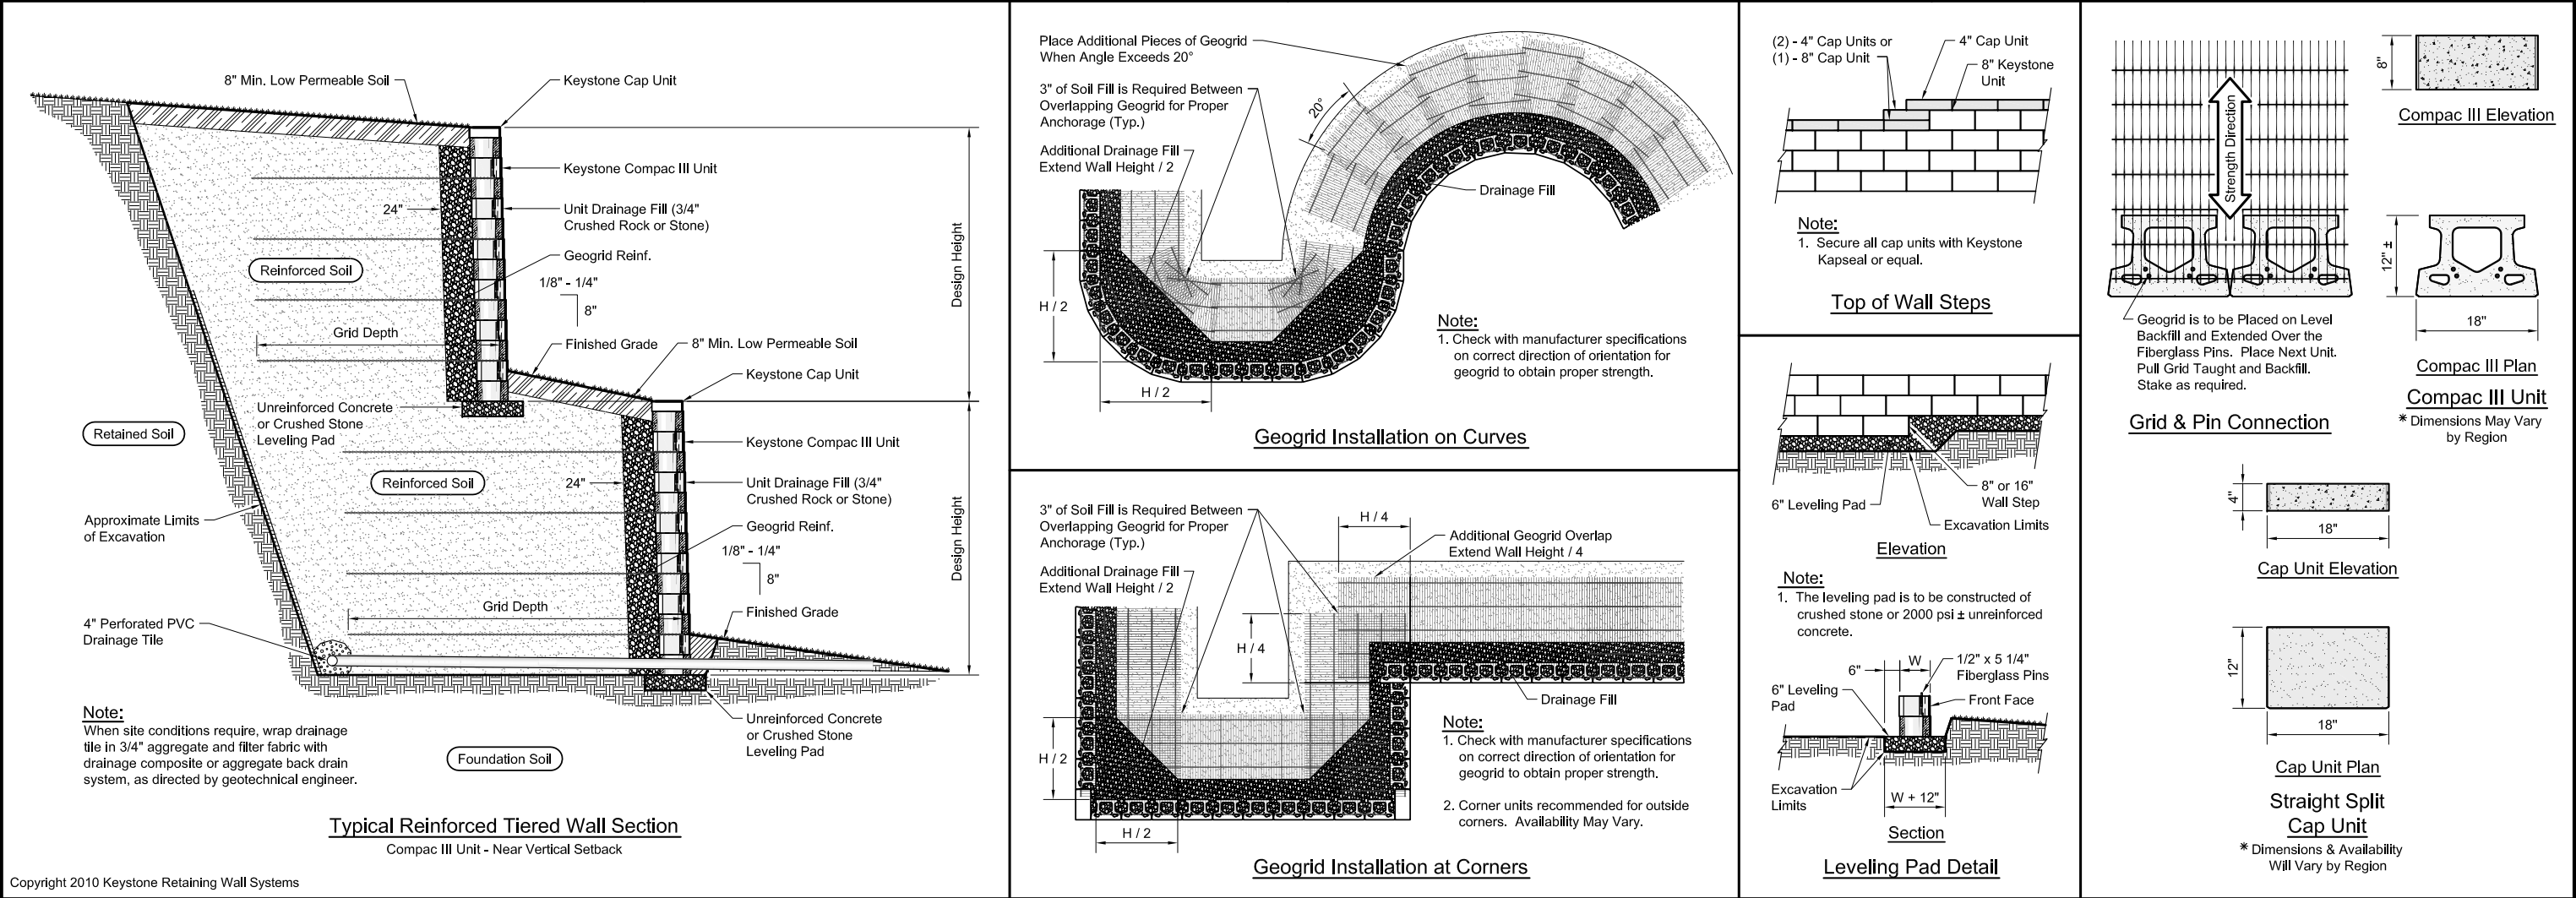


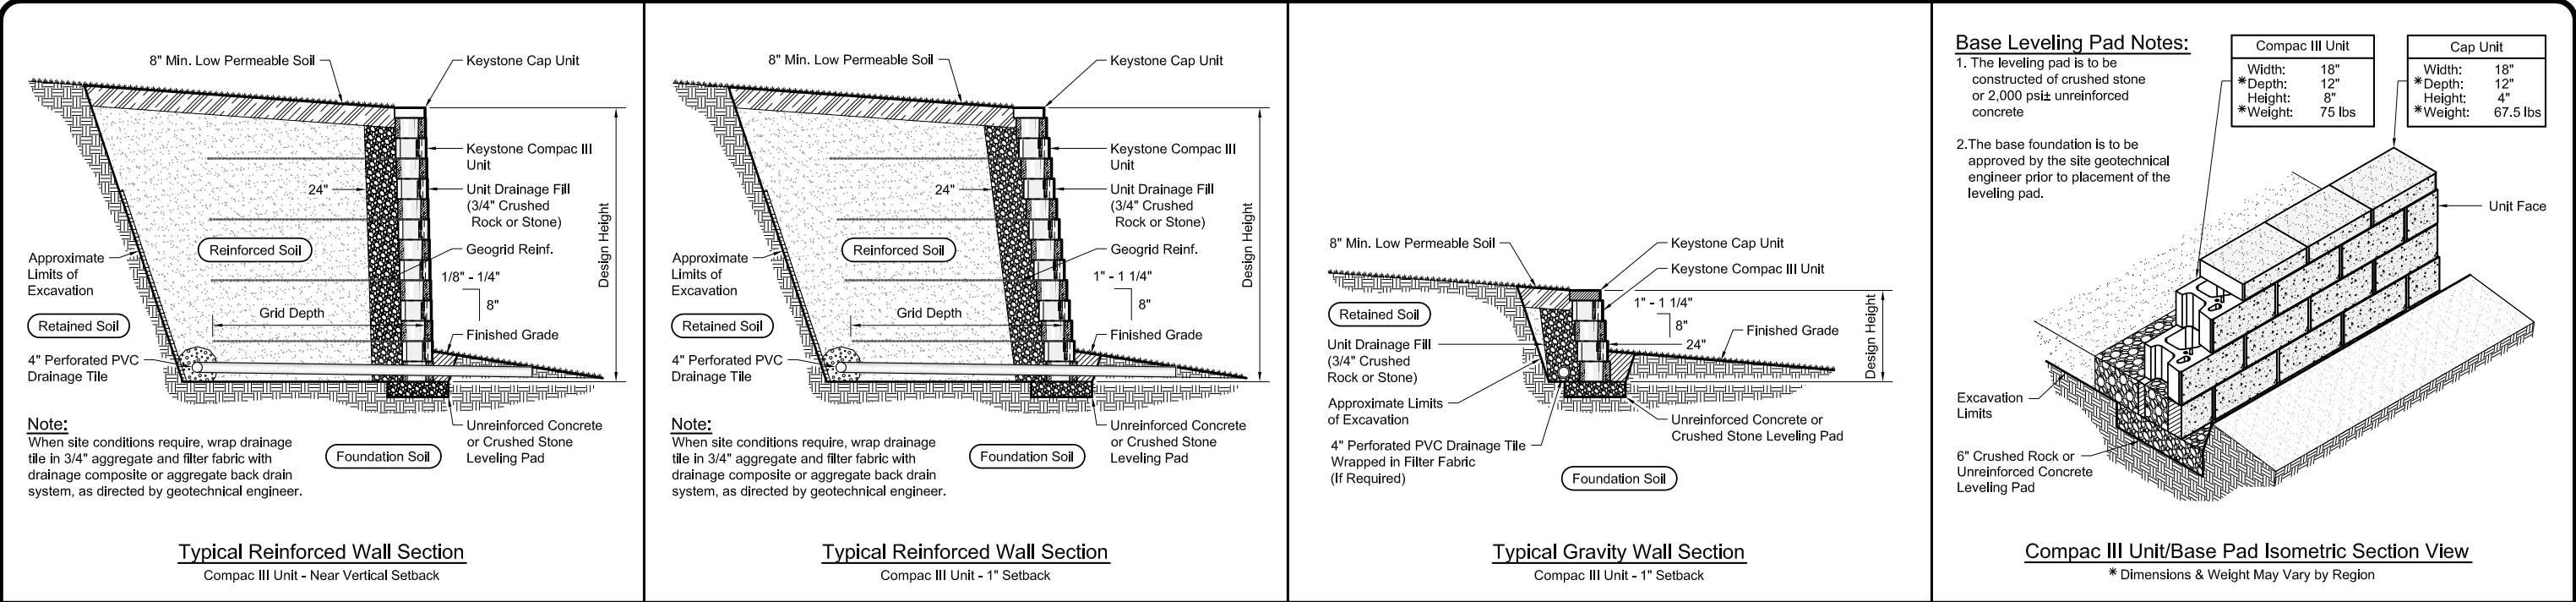

Design is for internal stability of the KEYSTONE wall structure only. External stability, including but not limited to foundation and slope stability is the responsibility of the Owner. The design is based on the assumption that the materials within the retained mass, methods of construction, and quality of materials conform to KEYSTONE's specification for this project. This drawing is being furnished for this specific project only. Any party accepting this document does so in confidence and agrees that it shall not be duplicated in whole or in part, nor disclosed to others without the consent of Keystone Retaining Wall Systems, Inc.	No.	Date	Revision	By	A CONTECH COMPANY 4444 W 78th Street Minneapolis, MN 55435 952-897-1040	Designed By:	Title:		Date:
						RKM	Compac III Unit - Straight Face Details		
						Checked By:	Project:		Project No:
						CDM	Keystone Retaining Wall Systems Typical Wall Details		
						Scale:	No Scale		Drawing No: