




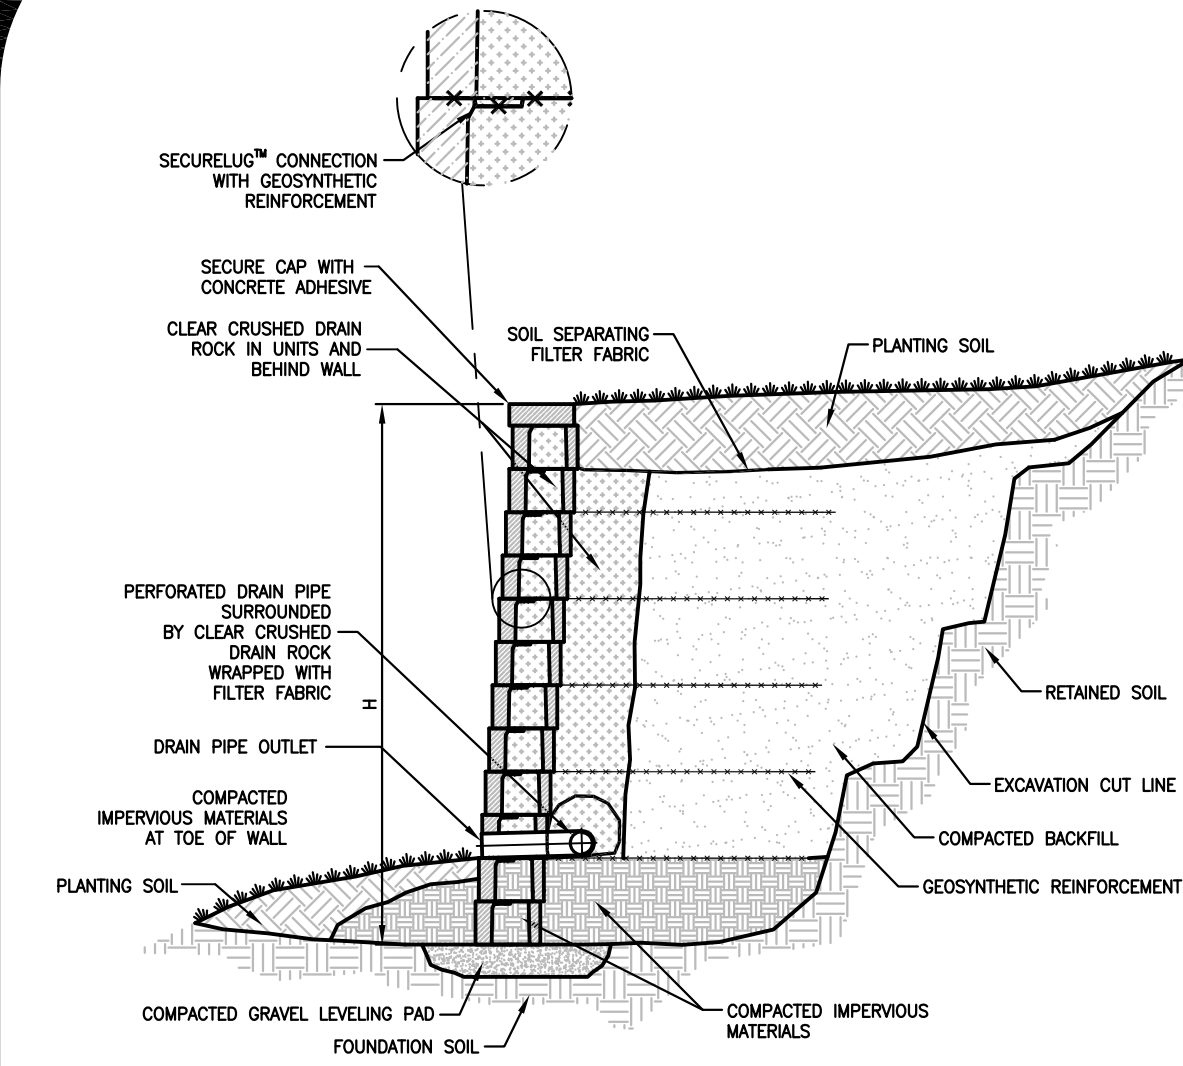

CORNERSTONE GEOGRID WALL

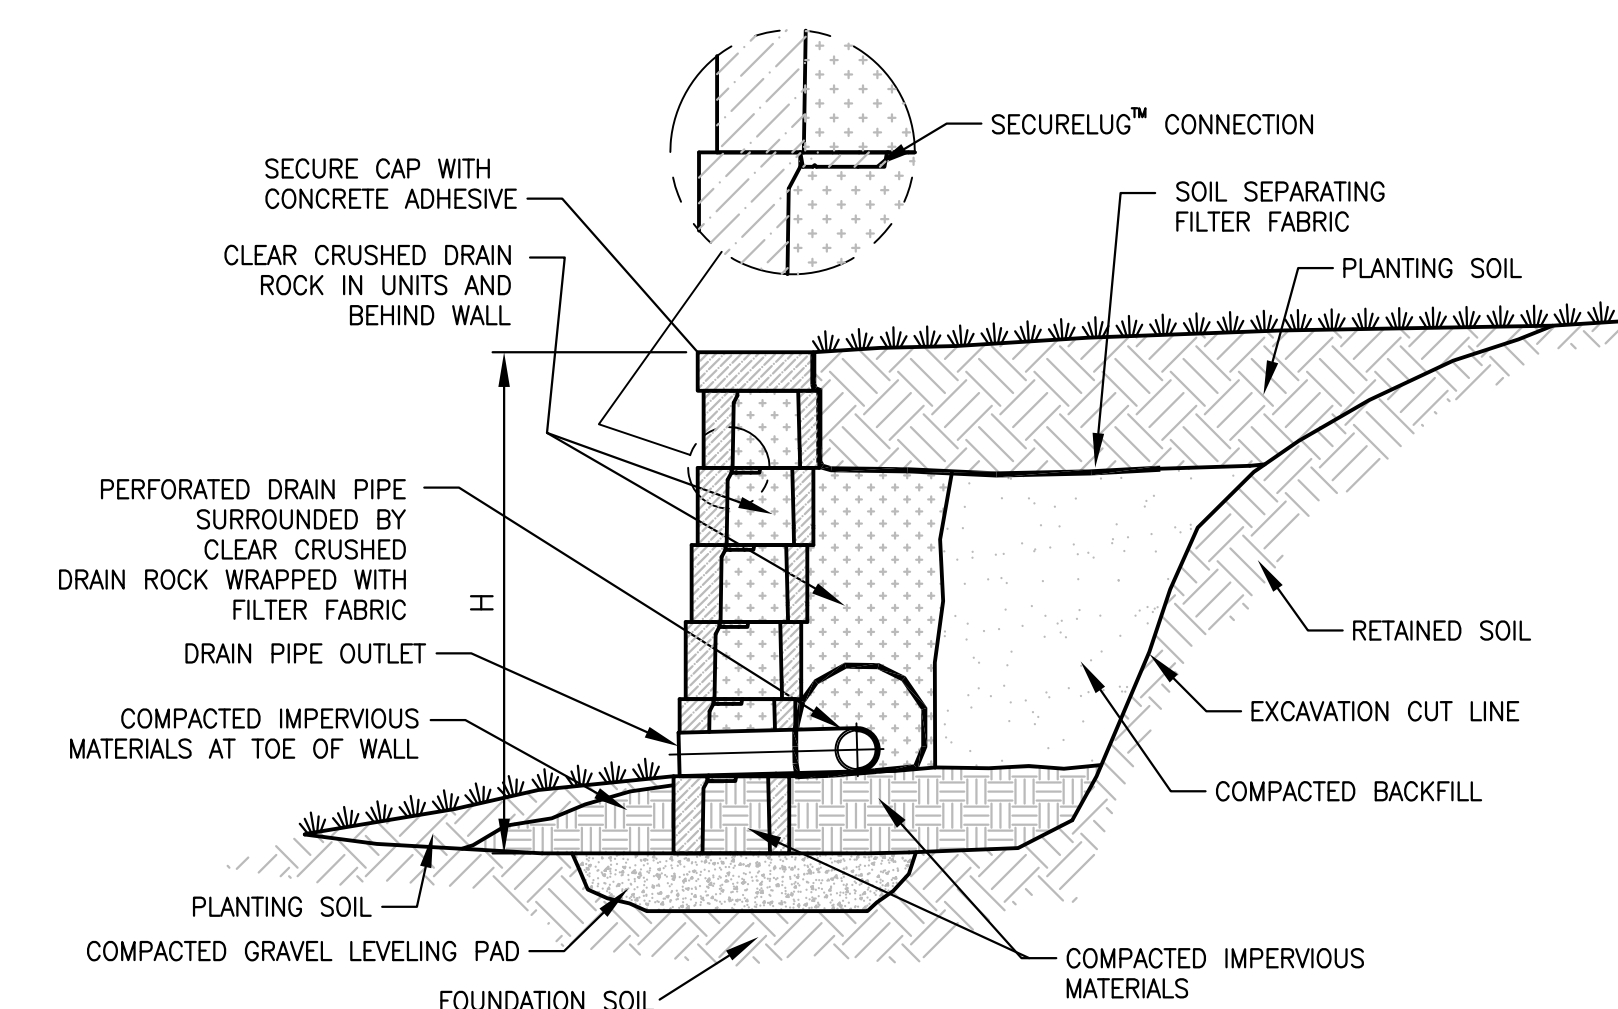


CORNERSTONE GRAVITY WALL

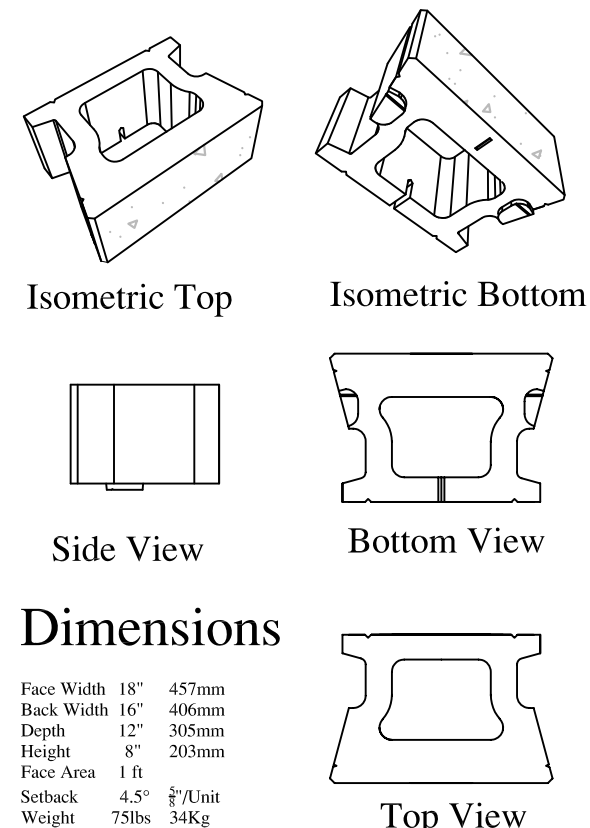

Dimensions

Face Width	18"	457mm
Back Width	16"	406mm
Depth	12"	305mm
Height	8"	203mm
Face Area	1 ft	4.5' ² /Unit
Setback	4.5"	7/8"Unit
Weight	75lbs	34Kg


CORNERSTONE 100

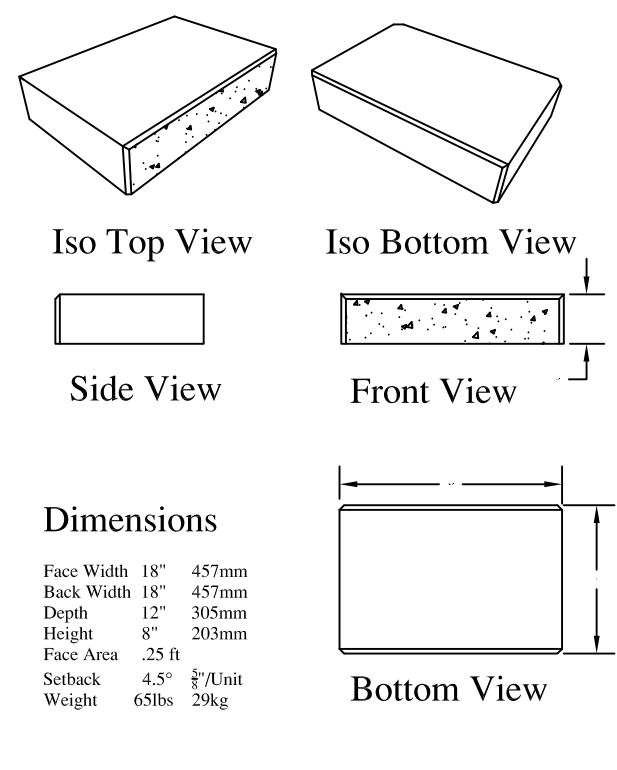

Dimensions

Face Width	18"	457mm
Back Width	18"	457mm
Depth	12"	305mm
Height	8"	203mm
Face Area	25 ft	4.5' ² /Unit
Setback	4.5"	7/8"Unit
Weight	65lbs	29kg


CAPS

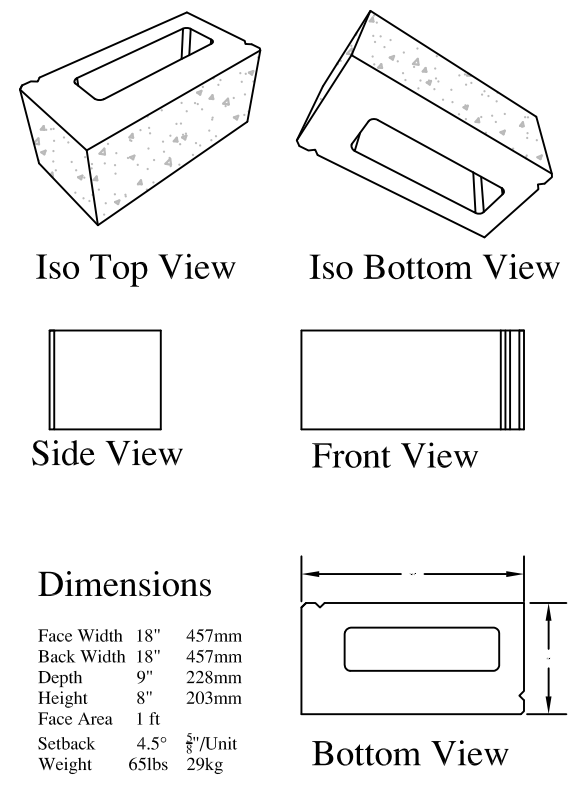


Dimensions

Face Width	18"	457mm
Back Width	18"	457mm
Depth	9"	228mm
Height	8"	203mm
Face Area	1 ft	4.5' ² /Unit
Setback	4.5"	7/8"Unit
Weight	65lbs	29kg


CORNERS

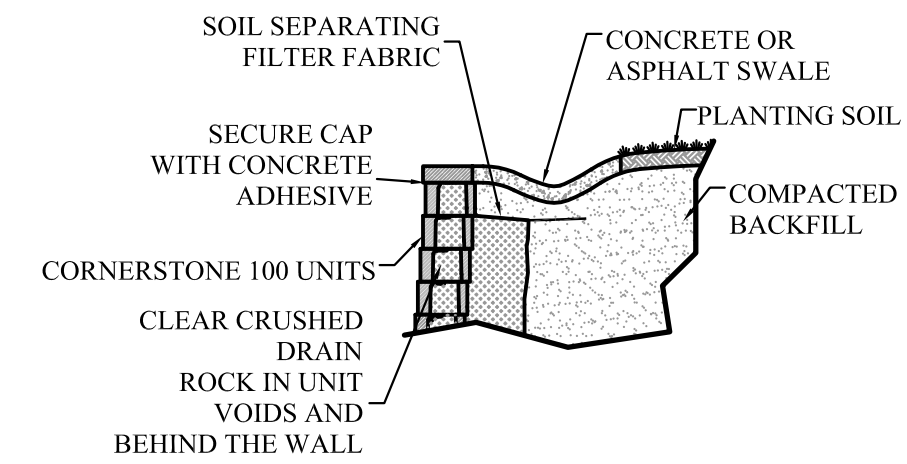


CONCRETE / ASPHALT SWALE

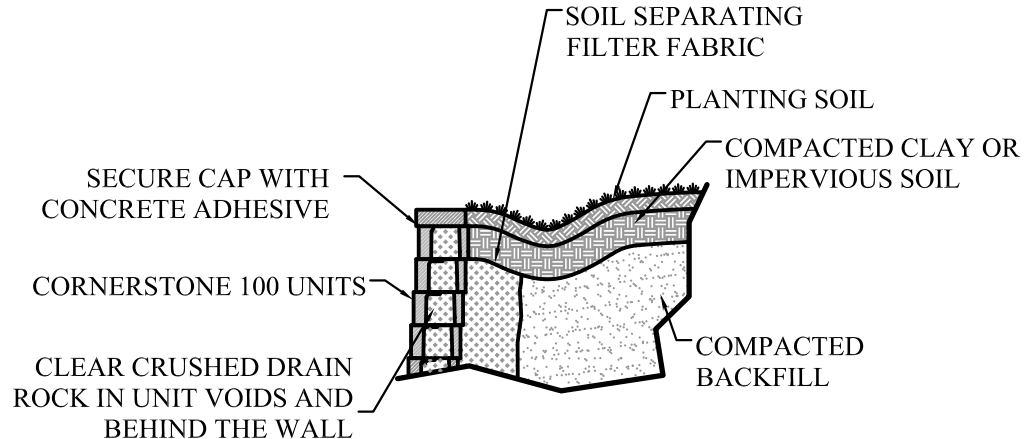


CLAY OR IMPERVIOUS SWALE

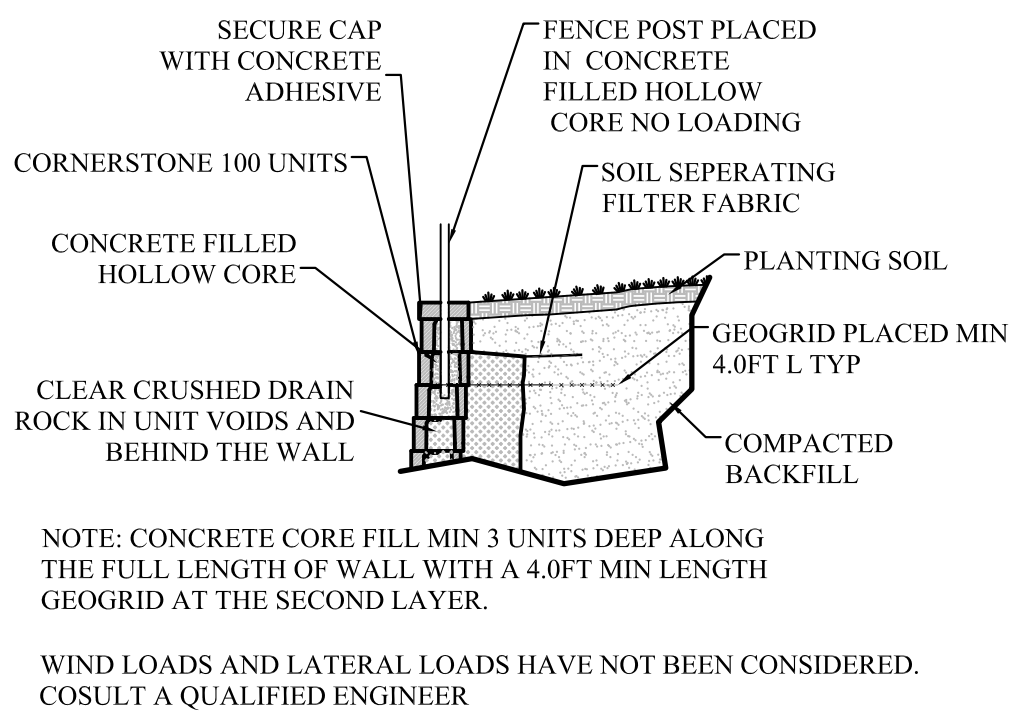


FENCE IN BLOCK

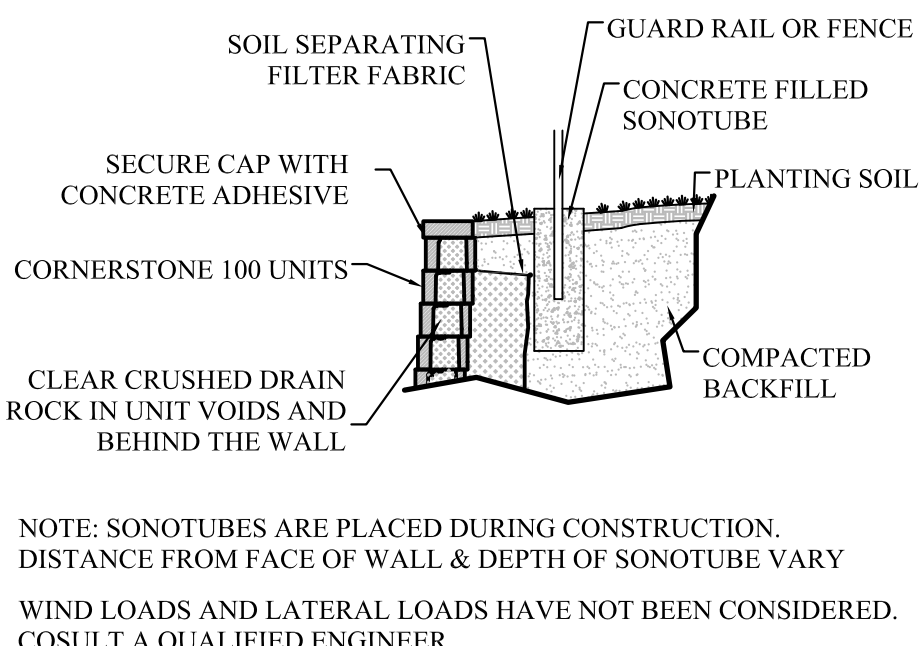


FENCE W/ SONOTUBE

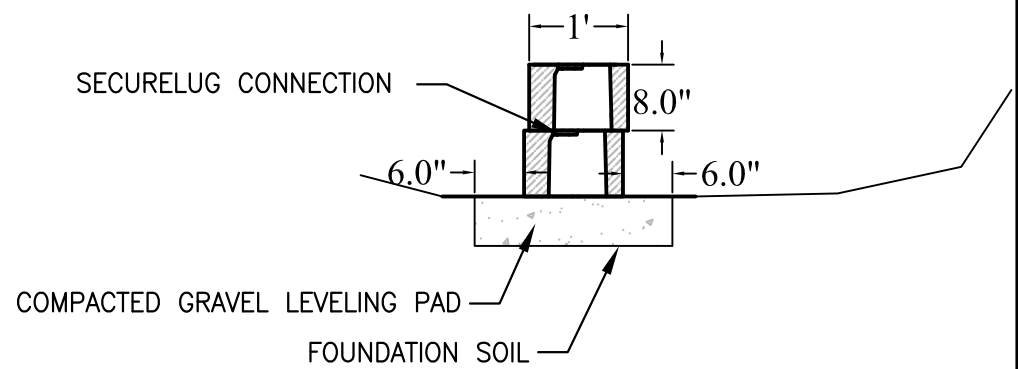


LEVELING PAD

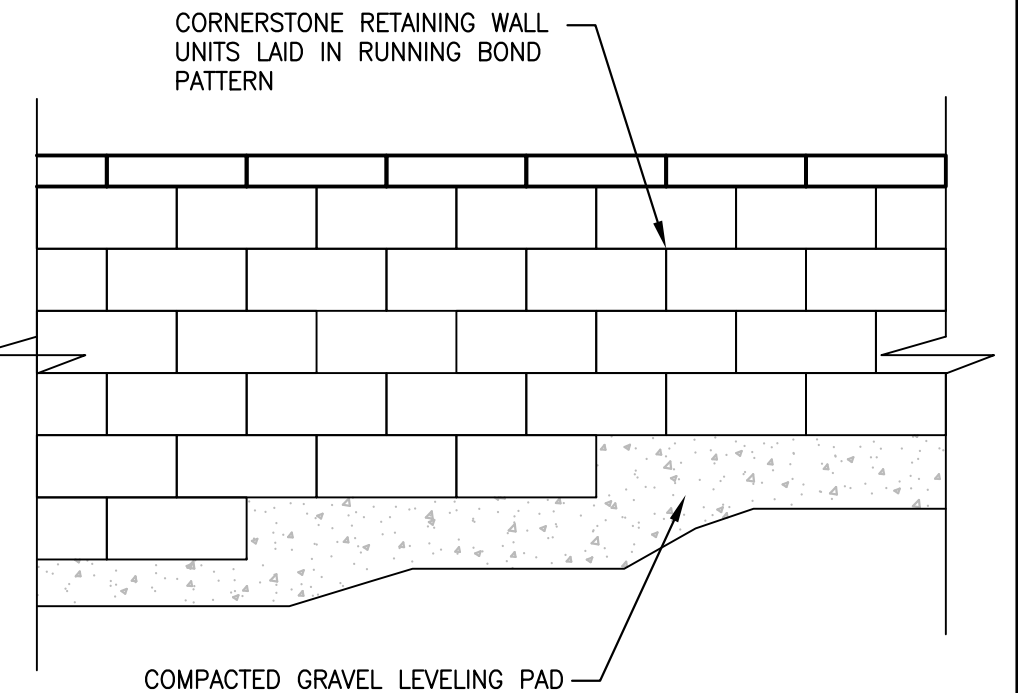


LEVELING PAD STEP UP

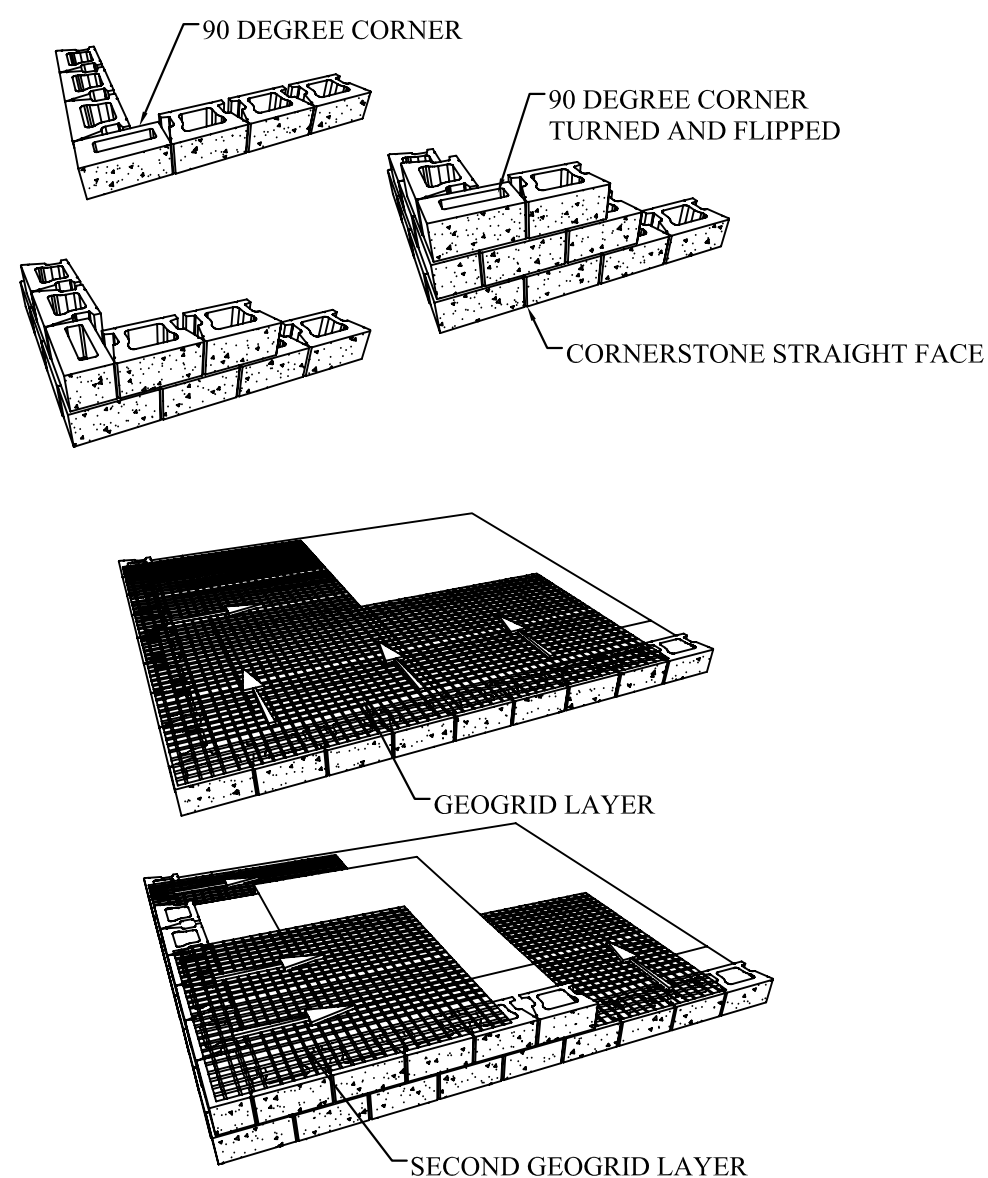


OUTSIDE CORNER

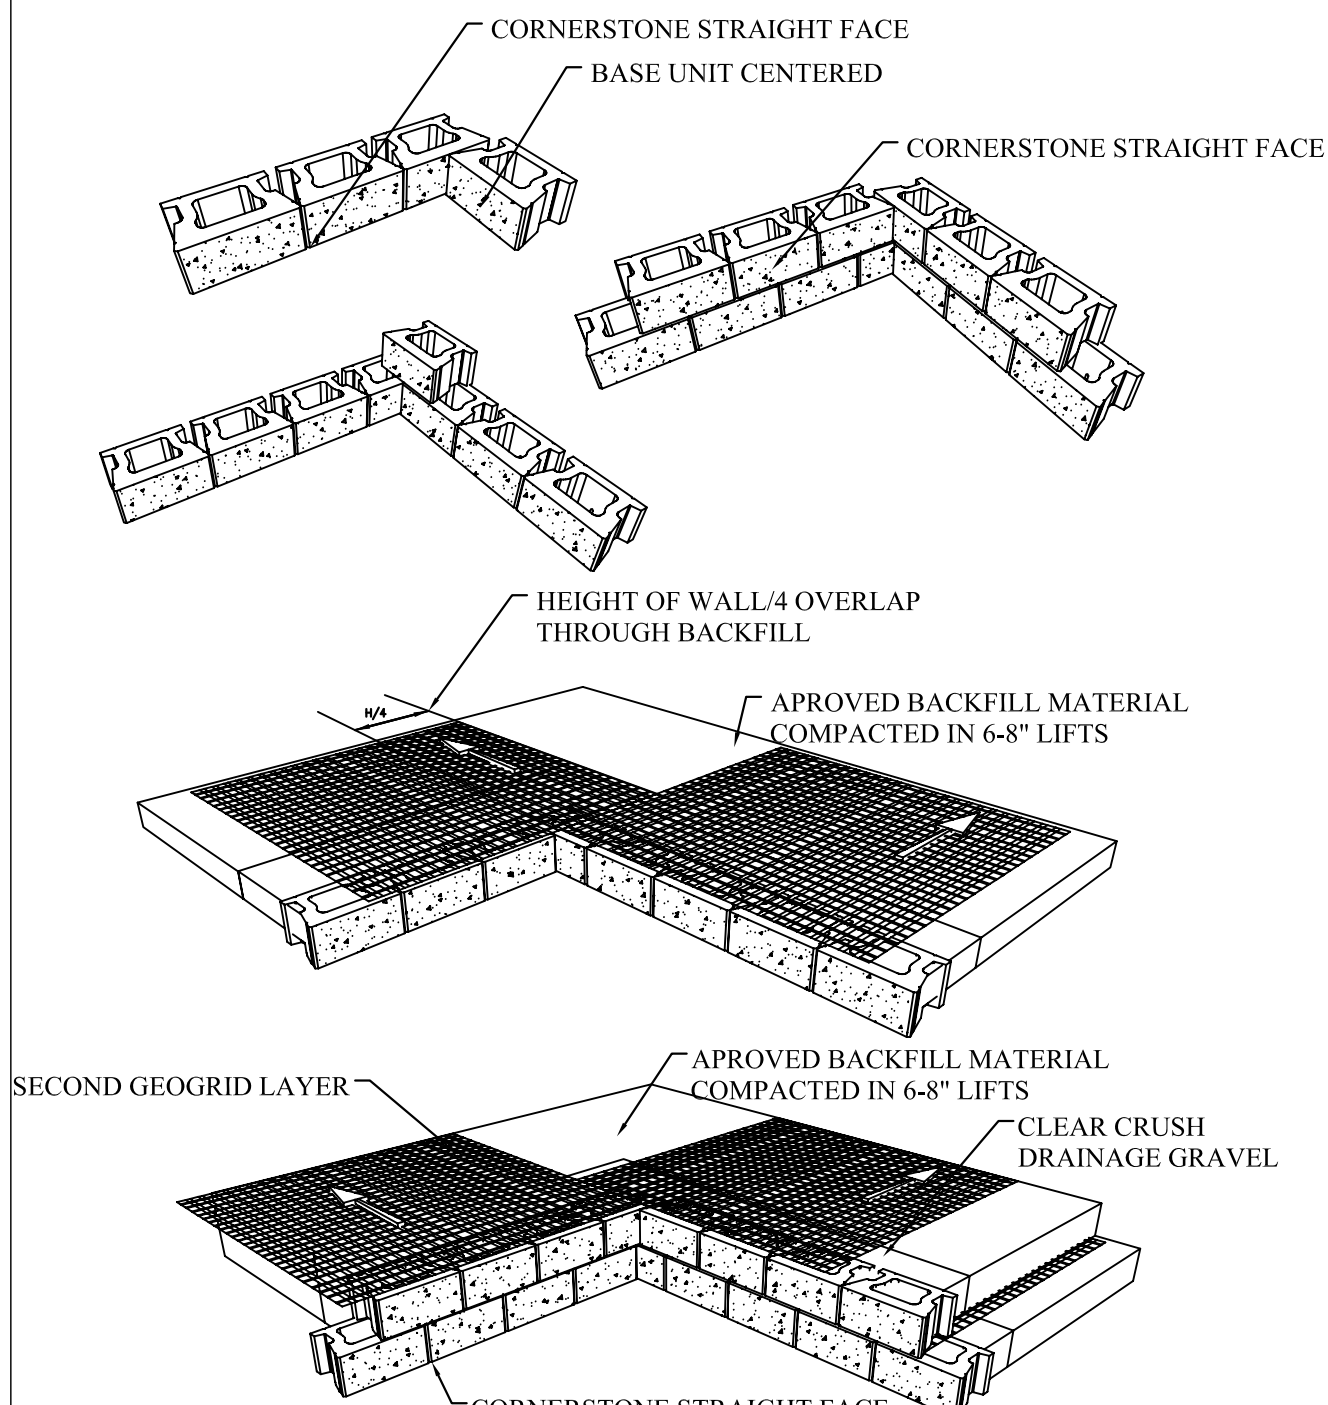


INSIDE CORNER

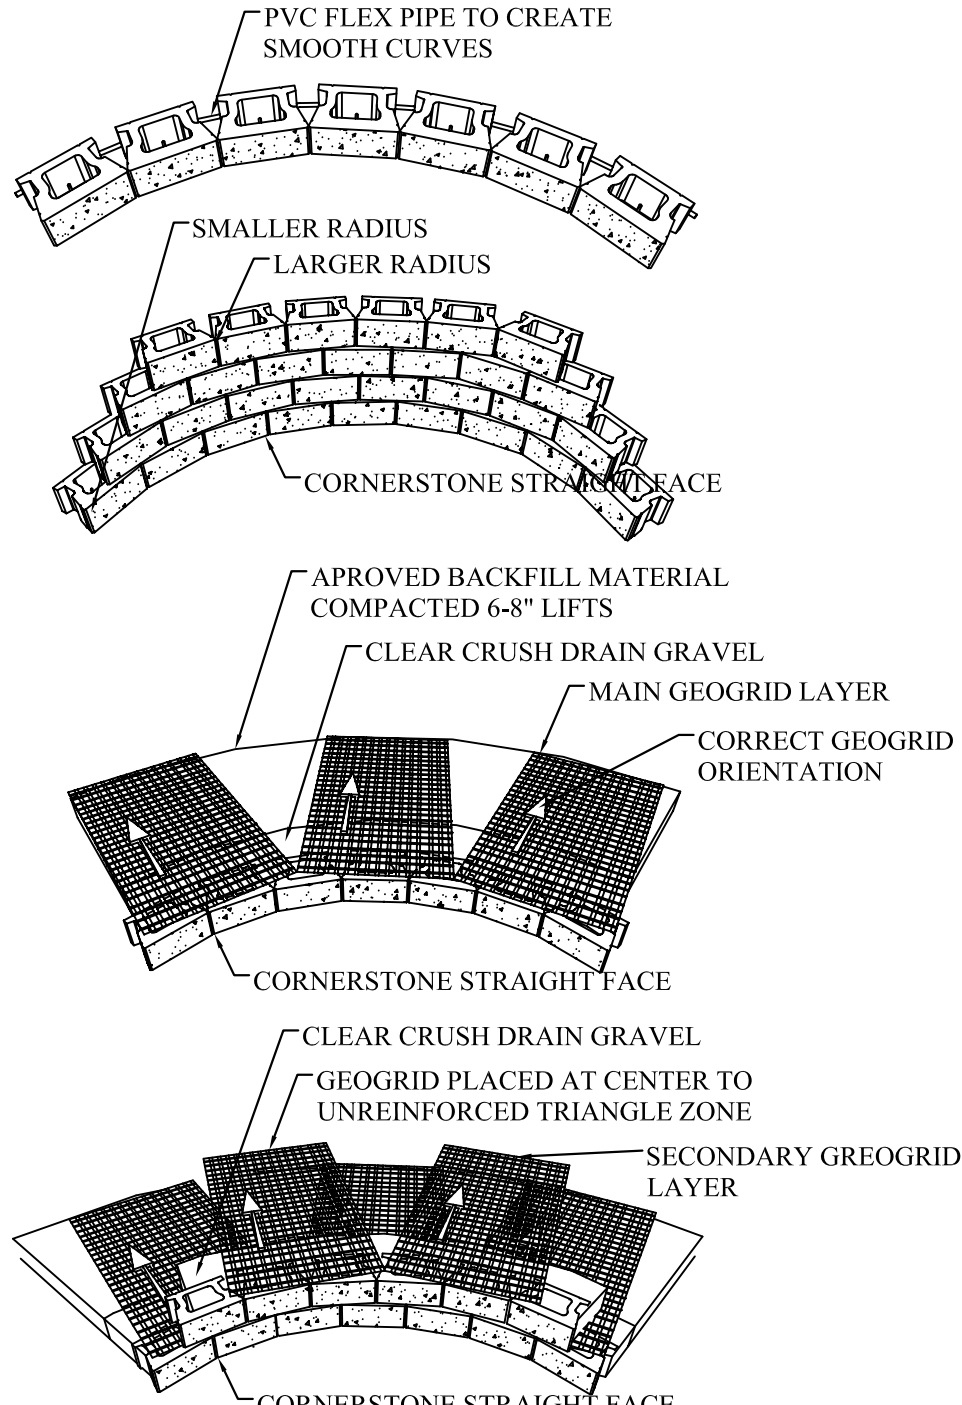


INSIDE CURVE

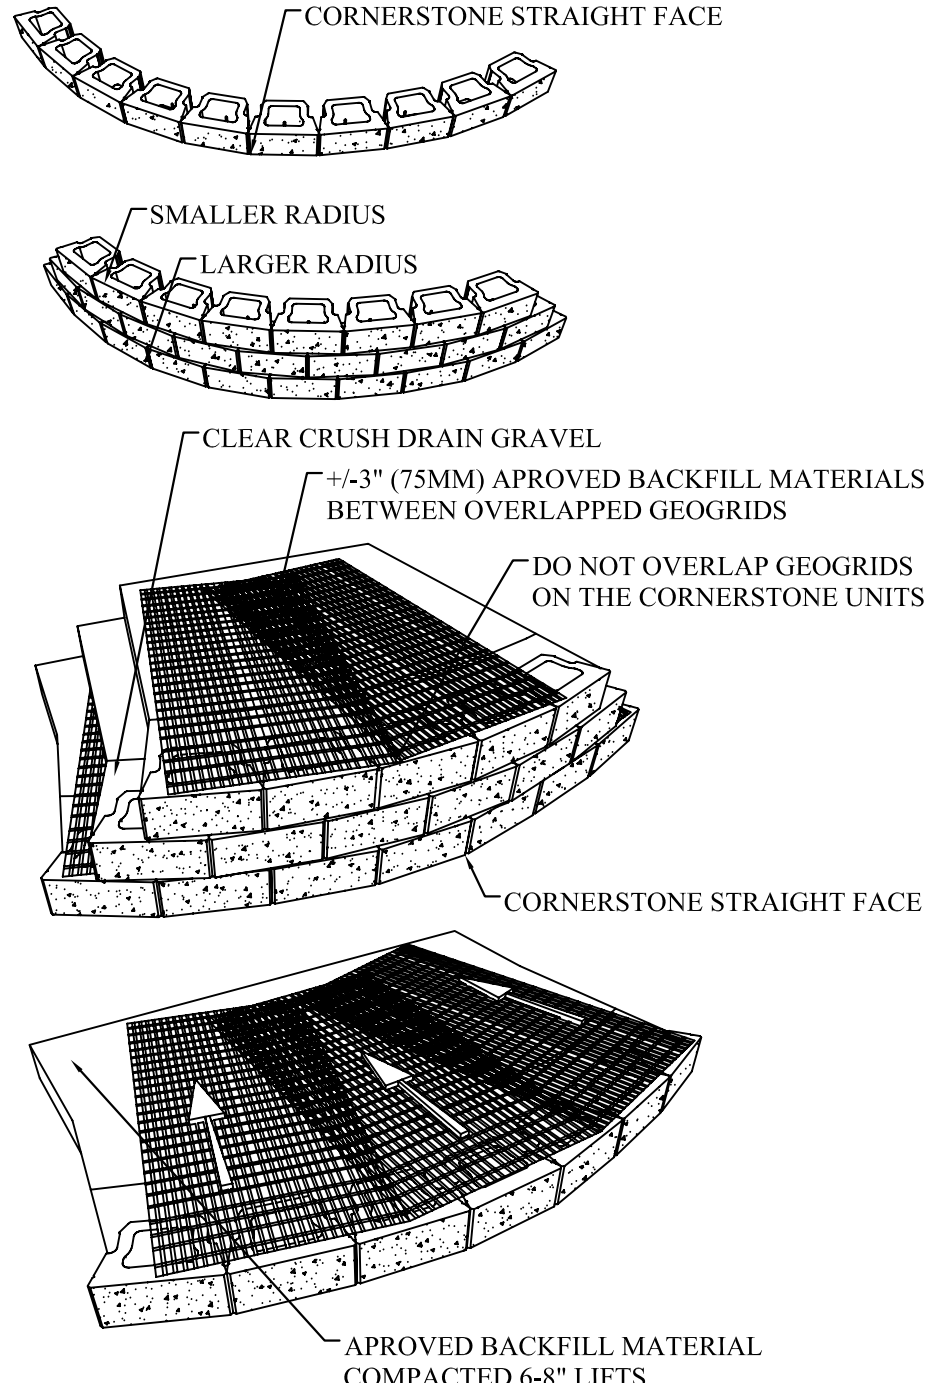

OUTSIDE CURVE

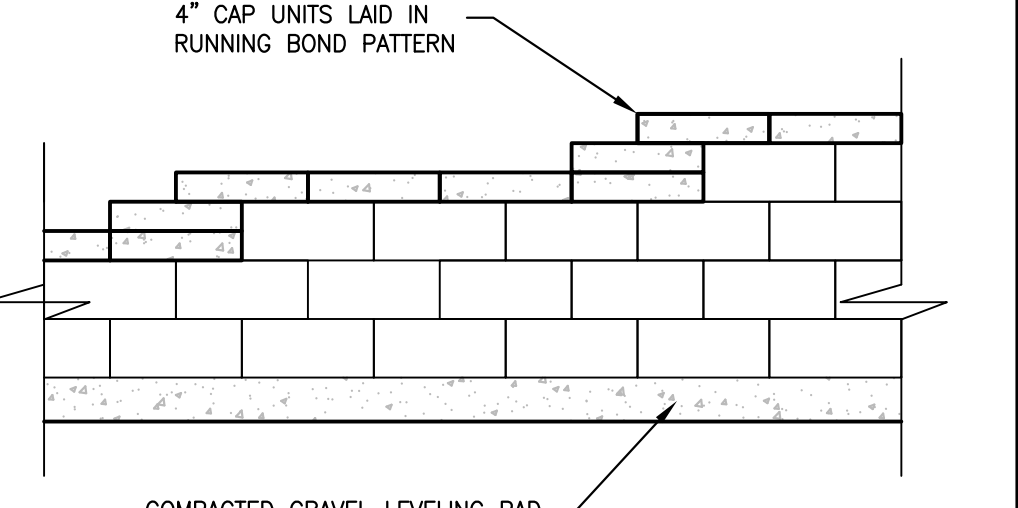

TOP OF WALL ELEVATION

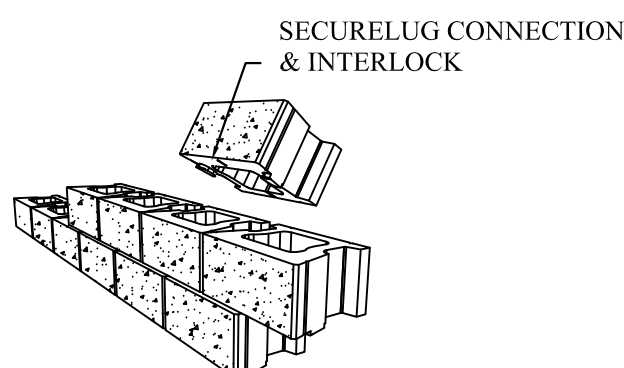

CORNERSTONE CONNECTION

General Notes

These preliminary details are intended solely to act as an aid when designing a wall. This drawing should not be used for final design or construction. Each site-specific wall should be certified and signed by a registered geotechnical engineer in the State or Province that it is being built. The accuracy and use of the details in this document are the sole responsibility of the user.

No.	Revision/Issue	Date
-----	----------------	------



Project Name and Address

Project	Sheet
Date	
Scale	